

ÄNDERUNGEN

ORDENTLICHER BEBAUUNGSPLAN GÜTSCH

M 1:500


STAND ÖFFENTLICHE AUFLAGE

Änderungsinhalt Situationsplan


Keine inhaltliche Änderungen




Schnitt A – A 1:500

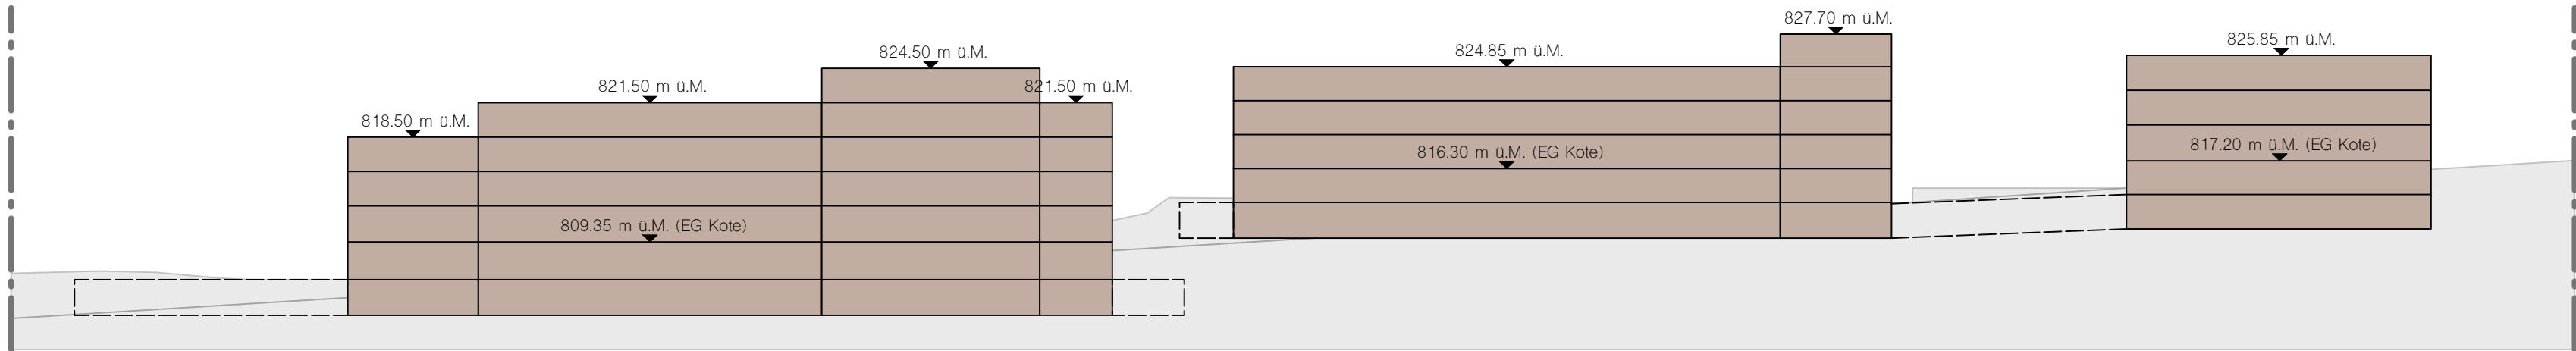

Schnitt B – B 1:500

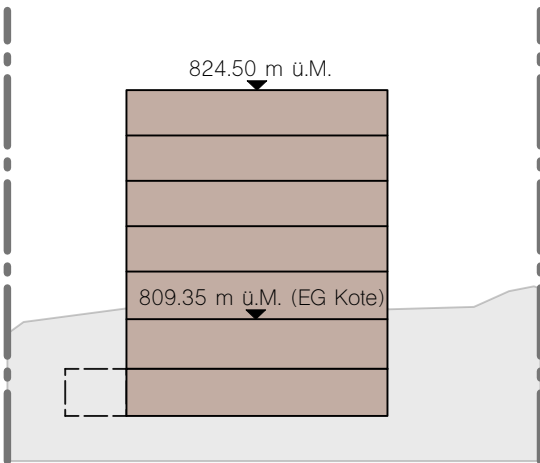

Koordinaten

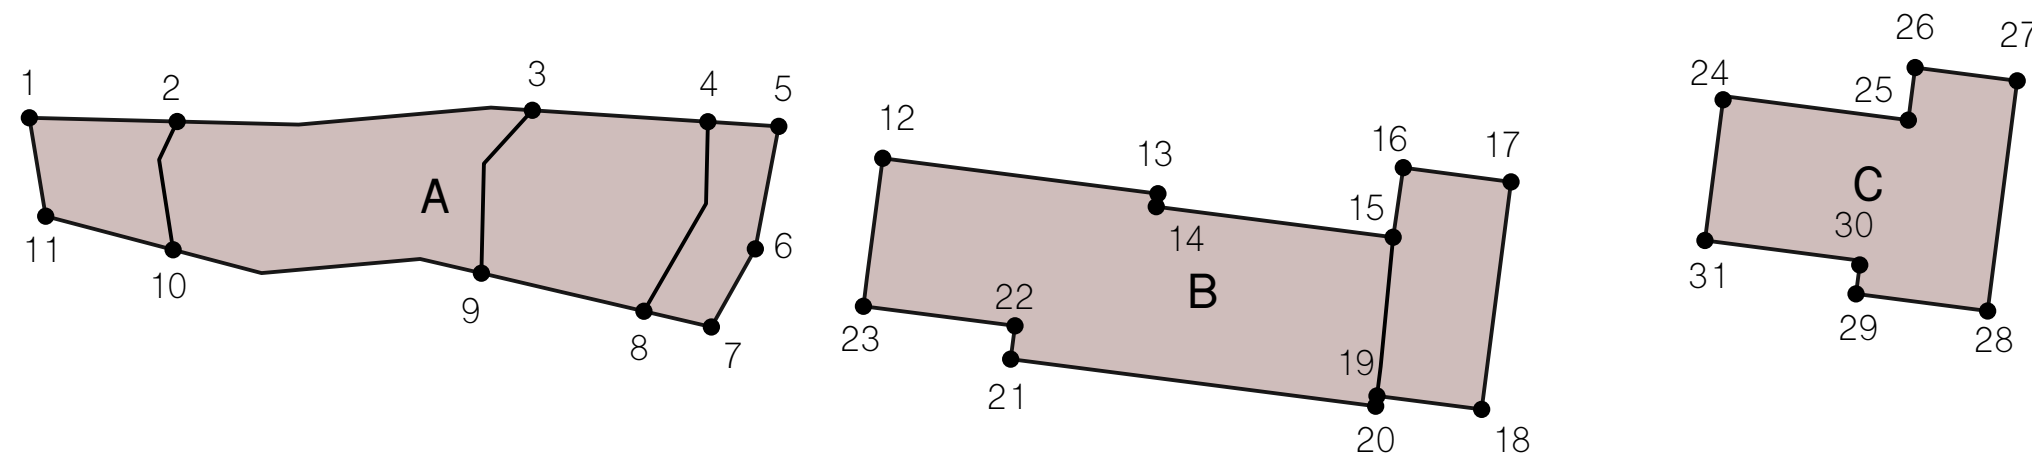

1 2689409.686 / 1221406.481	9 2689451.546 / 1221392.092	17 2689546.895 / 1221400.545	25 2689583.689 / 1221406.265
2 2689423.374 / 1221406.135	10 2689422.999 / 1221394.259	18 2689544.176 / 1221379.481	26 2689584.316 / 1221411.132
3 2689456.267 / 1221407.176	11 2689411.199 / 1221397.369	19 2689534.48 / 1221380.727	27 2689593.769 / 1221409.903
4 2689472.52 / 1221406.116	12 2689488.712 / 1221402.734	20 2689534.36 / 1221379.773	28 2689591.032 / 1221388.59
5 2689479.087 / 1221405.687	13 2689514.197 / 1221399.452	21 2689500.559 / 1221384.133	29 2689578.843 / 1221390.175
6 2689476.915 / 1221394.343	14 2689514.041 / 1221398.251	22 2689500.96 / 1221387.219	30 2689579.187 / 1221392.853
7 2689472.844 / 1221387.11	15 2689535.979 / 1221395.421	23 2689486.924 / 1221389.028	31 2689564.851 / 1221395.12
8 2689466.597 / 1221388.568	16 2689536.919 / 1221401.864	24 2689566.532 / 1221408.151	